
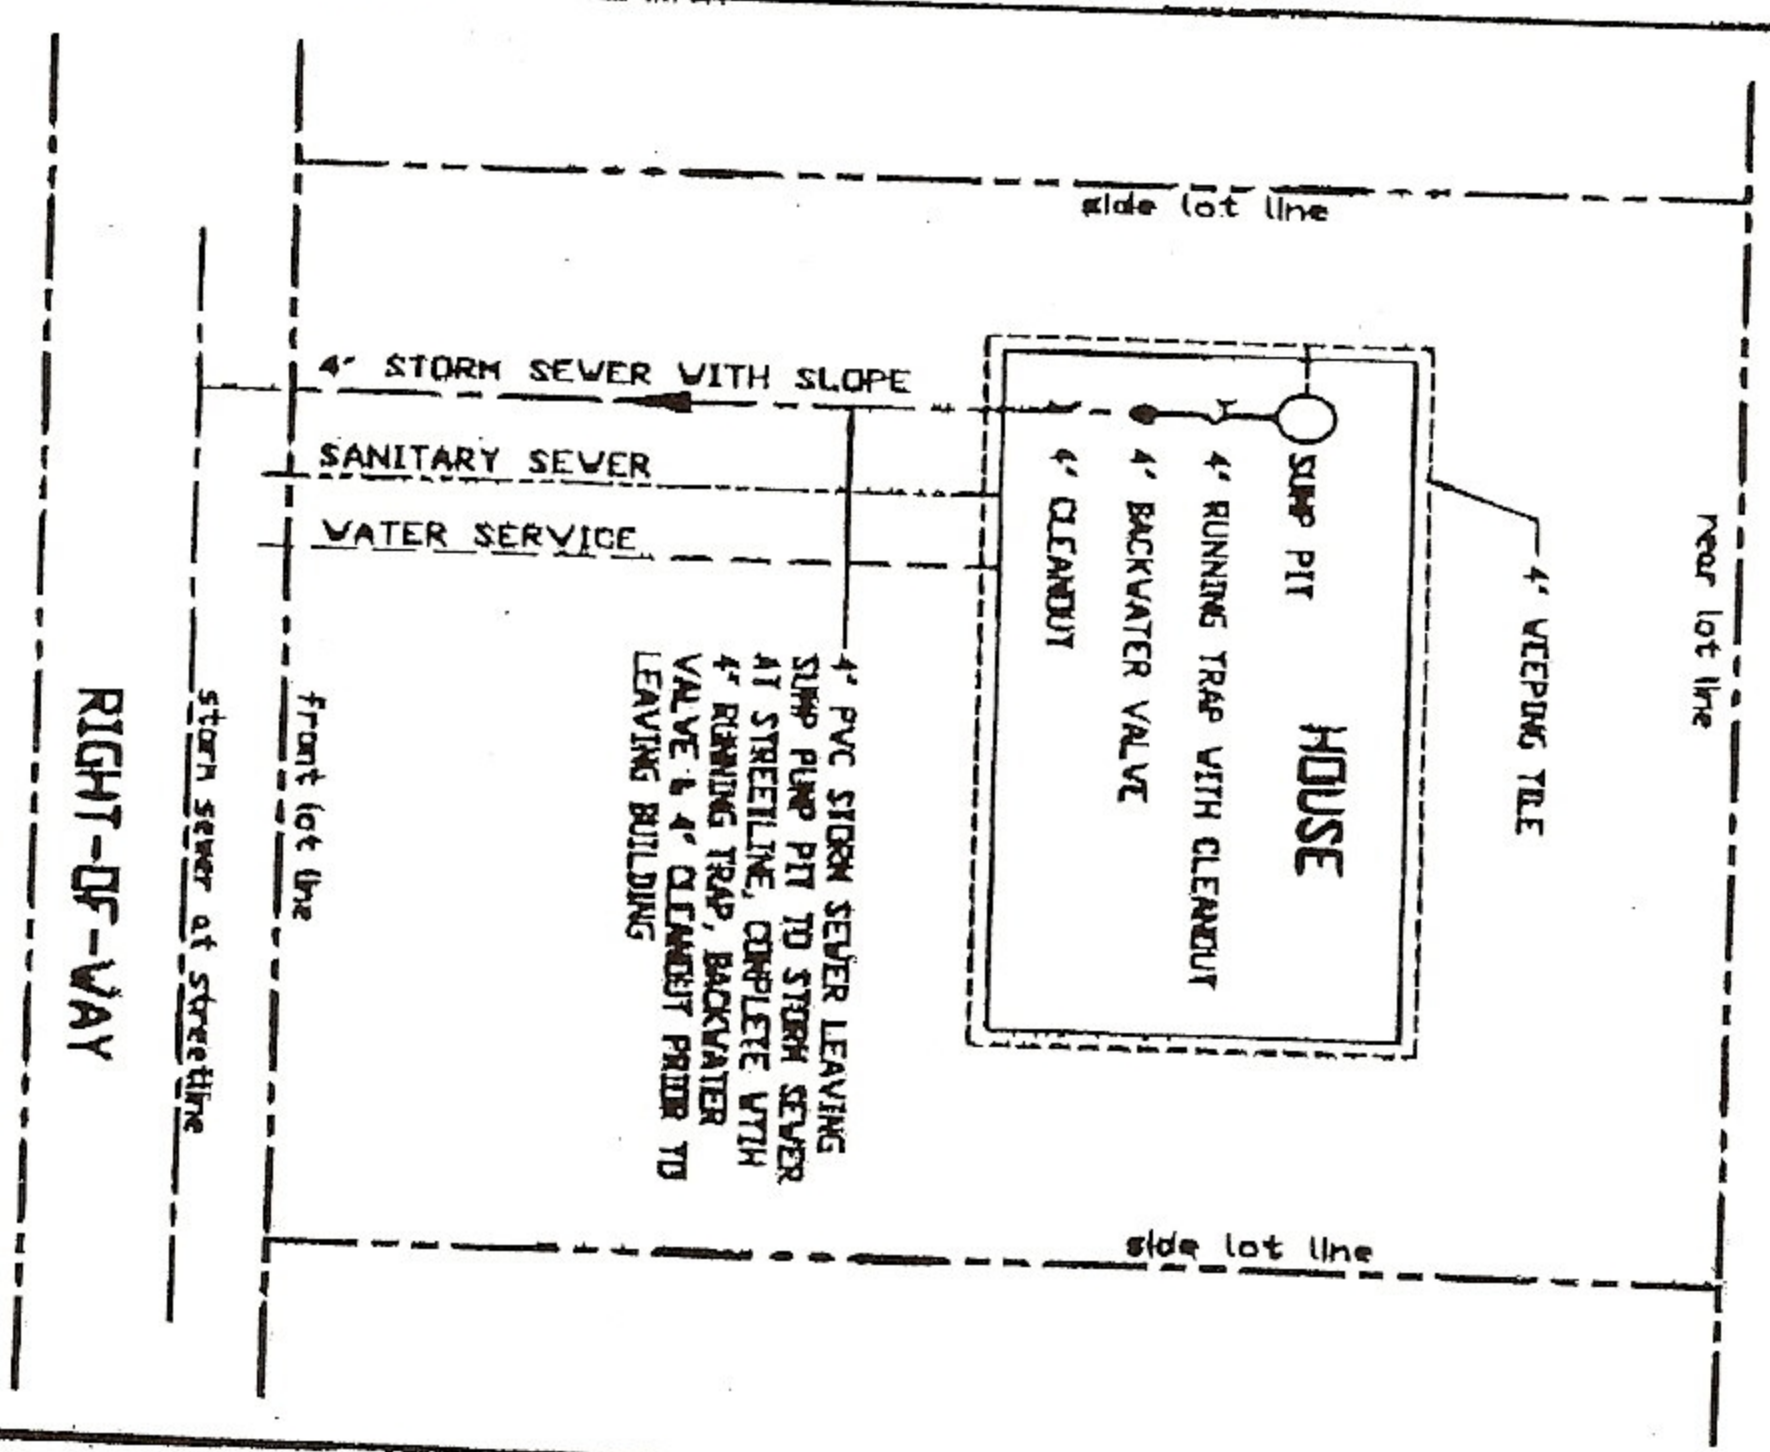


TOWN OF CARLETON PLACE PLANS APPROVED AS NOTED

ON: _____
BY: _____

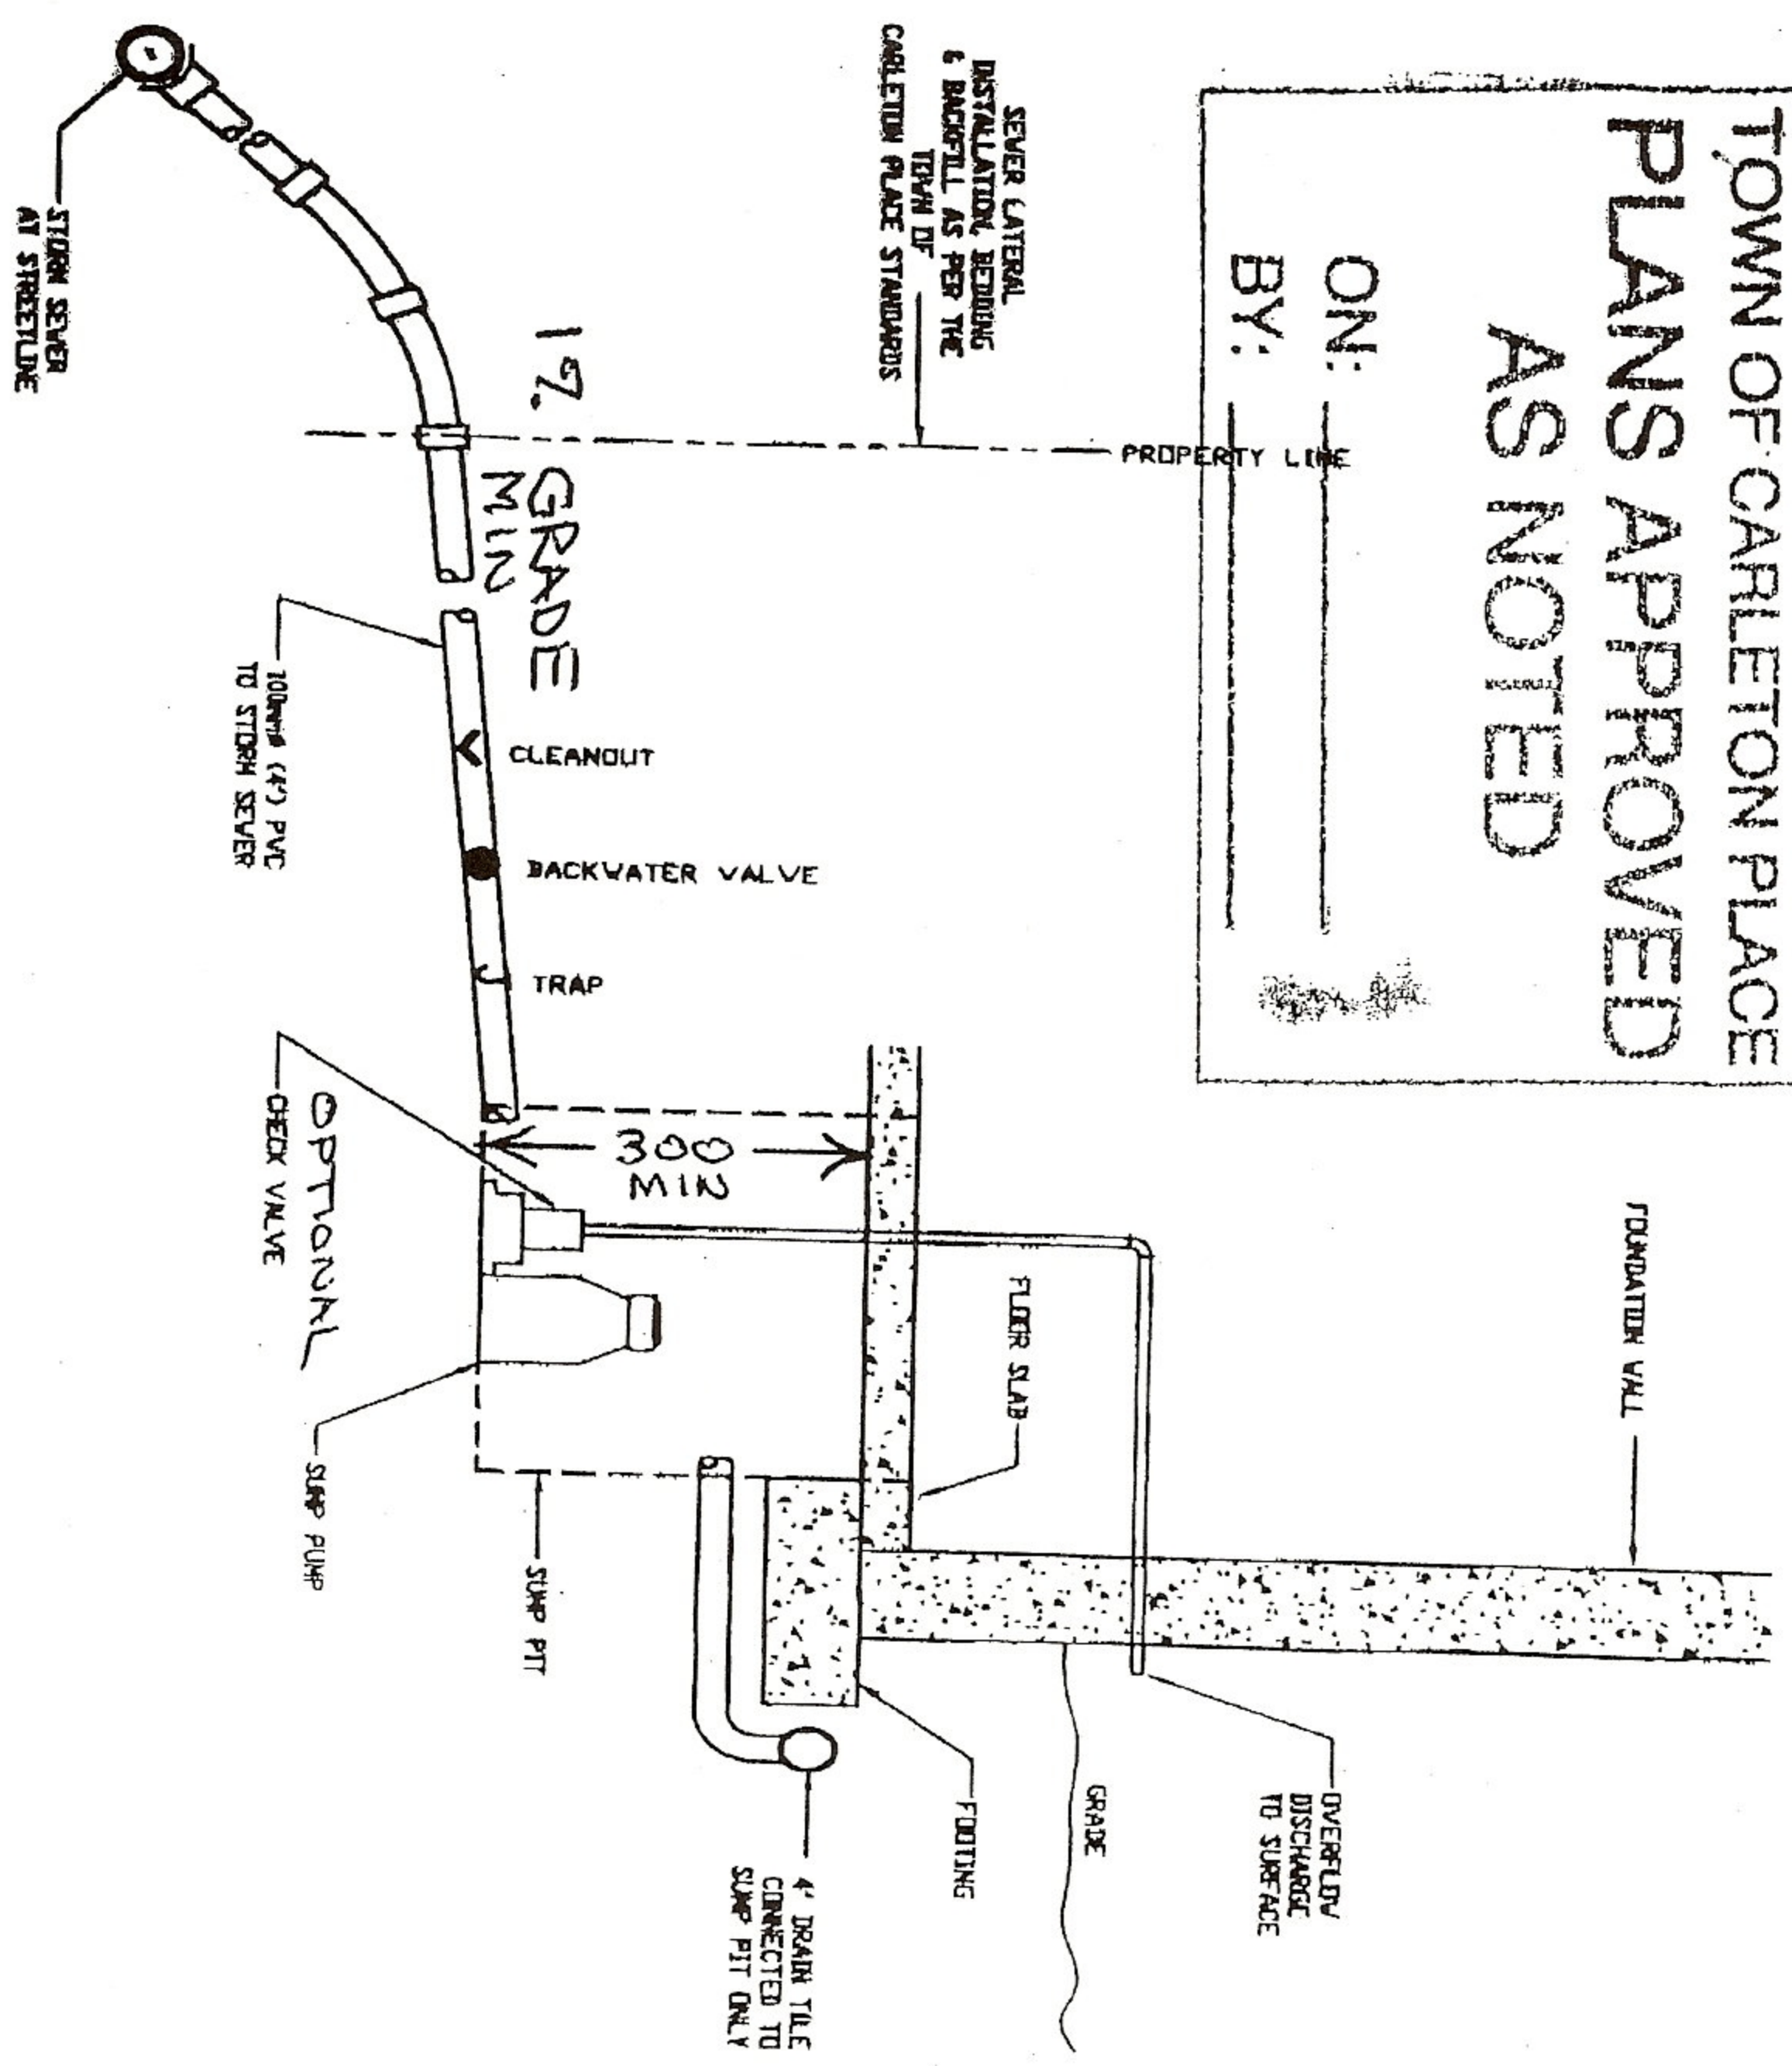

STORM SEWER CONNECTIONS
STORM SEWER AT BOTTOM OF SUMP PIT - GRAVITY FEED

10

NOT TO SCALE